
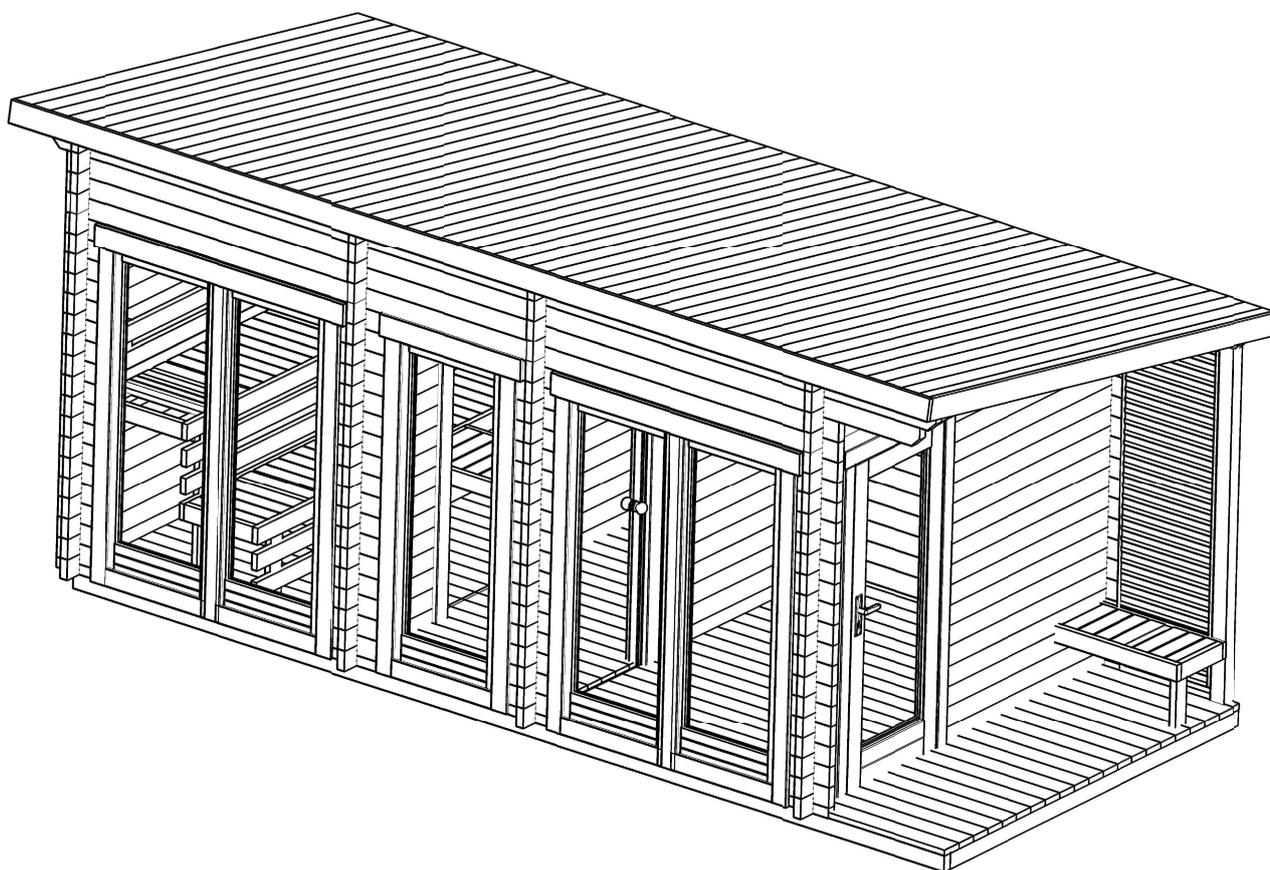
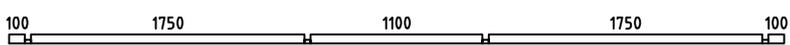
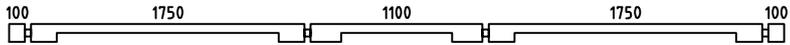
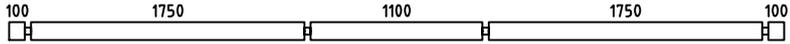
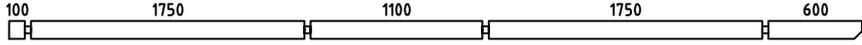
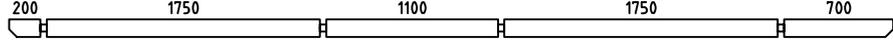
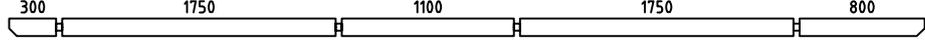
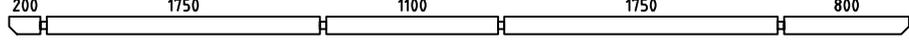
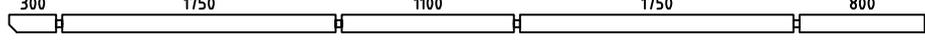
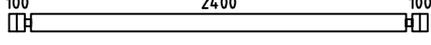
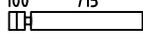
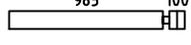
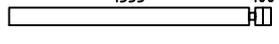
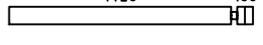
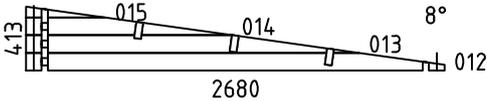
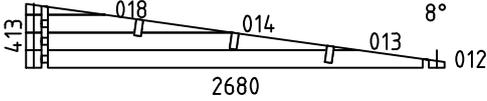
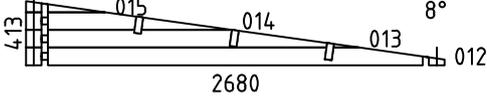
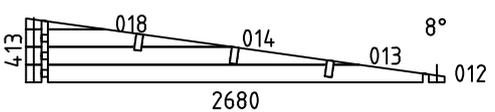
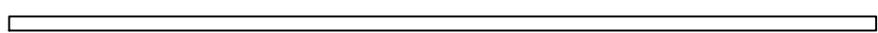
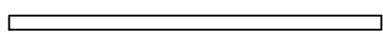
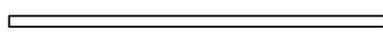
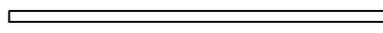
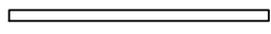
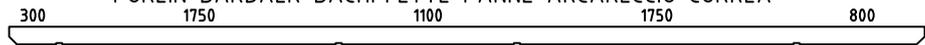
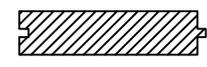
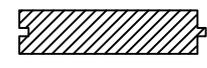
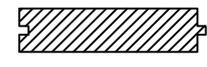
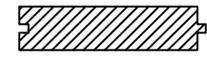
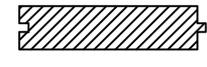
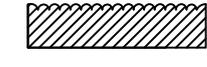
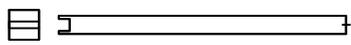
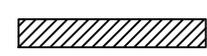
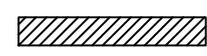
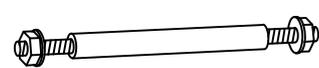
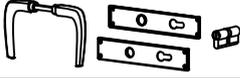
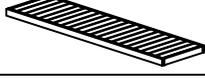
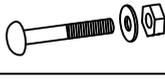
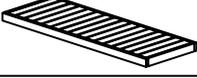
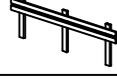








Sauna Tampere 40 XL

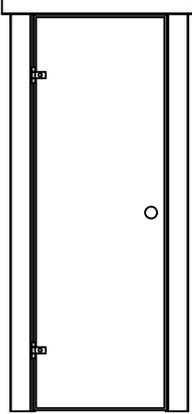


Pos	Specification-Spezifikation-Specificatie-Nomenclature-Elementi-Especificacion Sauna Tampere 40 XL	Qty	Profile (mm)	Lenght (mm)
001		2	40x57	4960
002		32	40x114	305
003		32	40x114	400
004		1	40x114	4960
005		19	40x114	4960
006		1	40x114	5460
007		1	40x114	5660
008		1	40x114	5860
009		1	40x114	5760
010		1	40x114	5860
011		25	40x114	2680
016		17	40x114	855
017		17	40x114	1125
019		34	40x114	305
020		17	40x114	1675
021		17	40x114	1560
WA-1		1		
WB-1		1		
WC-1		1		
Model Sauna Tampere 40 XL		Material		Page 1/5

Pos	Specification-Spezifikation-Specificatie-Nomenclature-Elementi-Especificacion Sauna Tampere 40 XL	Qty	Profile (mm)	Lenght (mm)
WD-1		1		
F2	FOUNDATION-FUNDAMENT-FONDATION-FONDAZIONE-VIGAS DE CIMENTACIÓN 	2	44x90	5551
F1	FOUNDATION-FUNDAMENT-FONDATION-FONDAZIONE-VIGAS DE CIMENTACIÓN 	18	44x90	2382
UBS1	UPPER BENCH SUPPORT-TRAGELEISTE-STEUNEN BAR-SUPPORT-SUPPORTO-SOPORTE 	1	44x70	2400
UBS3	UPPER BENCH SUPPORT-TRAGELEISTE-STEUNEN BAR-SUPPORT-SUPPORTO-SOPORTE 	1	44x70	594
UBS2	UPPER BENCH SUPPORT-TRAGELEISTE-STEUNEN BAR-SUPPORT-SUPPORTO-SOPORTE 	1	44x70	295
CIS1	CEILING INSULATION SUPPORT-TRAGELEISTE-STEUNEN BAR-SUPPORT-SUPPORTO-SOPORTE 	2	44x70	2400
CIS2	CEILING INSULATION SUPPORT-TRAGELEISTE-STEUNEN BAR-SUPPORT-SUPPORTO-SOPORTE 	2	44x70	1662
PL1	PURLIN-DAKBALK-DACHPFETTE-PANNE-ARCARECCIO-CORREA 	3	44x114	5860
F-1	Floor board-Fussbodenbrett-Vloerplank-Lame de plancher-Tavola pavimento-Tabla de suelo 	2+1	114x28	4670
F-2	Floor board-Fussbodenbrett-Vloerplank-Lame de plancher-Tavola pavimento-Tabla de suelo 	10	114x28	2880
F-3	Floor board-Fussbodenbrett-Vloerplank-Lame de plancher-Tavola pavimento-Tabla de suelo 	28	114x28	1740
F-4	Floor board-Fussbodenbrett-Vloerplank-Lame de plancher-Tavola pavimento-Tabla de suelo 	9	114x28	1090
R-1	Roof board-Dachbrett-Dakplank-Volige-Tavola tetto-Tabla de tejado 	52	114x28	3095
T-1	Terrace board-Terrassendiele-Vlonderplank-Lame de terrasse-Tavola terrazzo-Tabla de terraza 	21+1	114x28	800
	-POST 8.5x8.5 	1	85x85	1995
FLB-1	Floor beading 3000-Fussbodenleiste-Plinten-Moulure de finition-Listello pavimento-Liston de suelo 	8	18x40	24rmt.
GB-1	Gable board 120-Giebelblende-Gevelplank-Planche de rive-Tavola di bordo-Tabla de borde 	2	18x120	3135
GB-2	Gable board 120-Giebelblende-Gevelplank-Planche de rive-Tavola di bordo-Tabla de borde 	2	18x120	5902
TSB1	Threaded steel bar kit-Gewindestange satz-Draadstang set-Kit de tiges filetées-Kit barra filettata-Kit barra roscada 	4	Ø14	2620
TSB2	Threaded steel bar kit-Gewindestange satz-Draadstang set-Kit de tiges filetées-Kit barra filettata-Kit barra roscada 	4	Ø14	2320
	Adjustable foot kit-Pfostenträger-Paalhouder-Pied de poteau-Portapilastrri-Base para poste 	1		
Model	Sauna Tampere 40 XL	Material	Page	2/5



Pos	Specification-Spezifikation-Specificatie-Nomenclature-Elementi-Especificacion Sauna Tampere 40 XL		Qty	Profile (mm)	Lenght (mm)
	Backrest-Rückenlehne-Rugleuning-Dossier-Schienale-Respaldo		1	235x2200	
	Backrest-Rückenlehne-Rugleuning-Dossier-Schienale-Respaldo		1	235x1550	
	Bracket 140x40-Lochplatte-Gatenplaat-Connecteur métallique-Piastre forate-Placas perforadas		2	140x40	
Cl	Ceiling Insulation-Deckelsolation-Plafondisolatie-Isolation du plafond-Isolamento del soffitto-Aislamiento de techo		2	870x2390	
	Door kit-Tür satz-Deur set-Kit porte-Kit porta-Kit para puerta		1		
	Lower bench face-Bank unterstützung-Bankje ondersteuning-Dossier banc-Banco schienale-Banco respaldo		1	395x2350	
	Lower Bench-Untere Bank-Onderbank-Banc inférieur-Banco inferiore-Banco inferior		1	400x2350	
	Lower Bench-Untere Bank-Onderbank-Banc inférieur-Banco inferiore-Banco inferior		1	400x748	
R8x80	Round head bolt kit 8x80-Schloßschraube-Slotbout-Boulon tête ronde-Bulloni testa tonda-Tornillo cabeza redonda		6	8x80	
	Sauna bench-Saunabank-Banc de sauna-Panchina sauna-Banco de sauna		1	500x740	
	Sauna ventilation kit-Außengitter-Schoepenrooster-Panneau de ventilation-Griglia di ventilazione-Rejilla de ventilacion		1		
S4x60	Screw 4x60-Schraube-Schroef-Vis-Vite-Tornillo		30	4x60	
S5x70	Screw 5x70-Schraube-Schroef-Vis-Vite-Tornillo		30	5x70	
S6x120	Screw 6x120-Schraube-Schroef-Vis-Vite-Tornillo		40	6x120	
	Upper bench 2-Obere Bank-Bovenbank-Banc supérieur-Banco superiore-Banco superior		1	600x1148	
	Upper bench face-Bank unterstützung-Bankje ondersteuning-Dossier banc-Banco schienale-Banco respaldo		1	845x2350	
	Upper bench-Obere Bank-Bovenbank-Banc supérieur-Banco superiore-Banco superior		1	600x2350	
	DOOR 690x1900 SD Sauna 690x1900-40 L 		2		

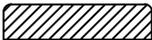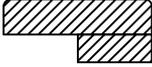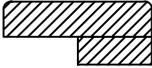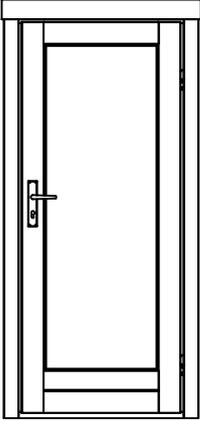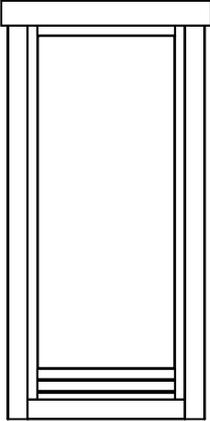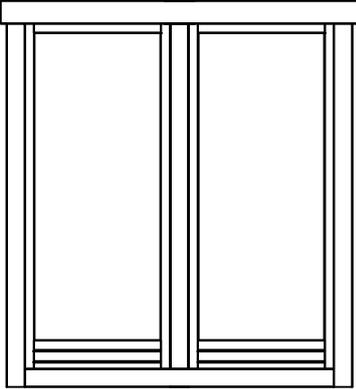Pos	Specification-Spezifikation-Specificatie-Nomenclature-Elementi-Especificacion Sauna Tampere 40 XL	Qty	Profile (mm)	Lenght (mm)
L1	Sauna door trim board 	1	28x95	900
L2	Sauna door trim board 	1	28x95 28x45	900
L3	Sauna door trim board 	2	28x95	1870
L4	Sauna door trim board 	2	28x95 28x45	1870
S4x60	Screw 4x60-Schraube-Schroef-Vis-Vite-Tornillo 	25	4x60	
	DOOR 800x1900 SD08 F 800x1900-40 ISO R 	1		
	WINDOW 700x1850 W08 H 700x1850-40 ISO TEMPERED 	1		
	WINDOW 700x1850+WINDOW 700x1850 W08 H 700x1850-40 ISO TEMPERED 	2+2		
Model	Sauna Tampere 40 XL	Material	Page	4/5


H = 1.600 m
TOTAL: 11.04 m²

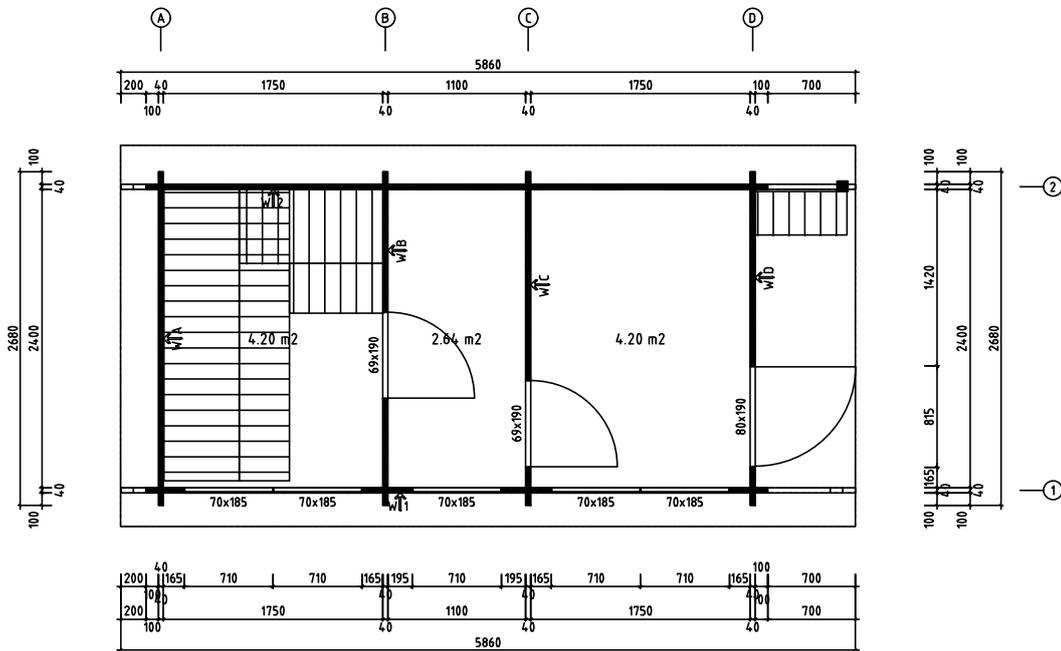

0 0.5m 1m 2.0m	
Model	Sauna Tampere 40 XL
Page	
Drawing	PLAN
Scale	1:30
Material	
Date	26.02.2025
File	Sauna Tampere 40 XL.dwg
Drawn by	

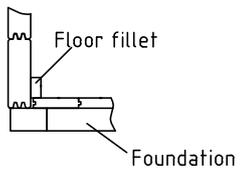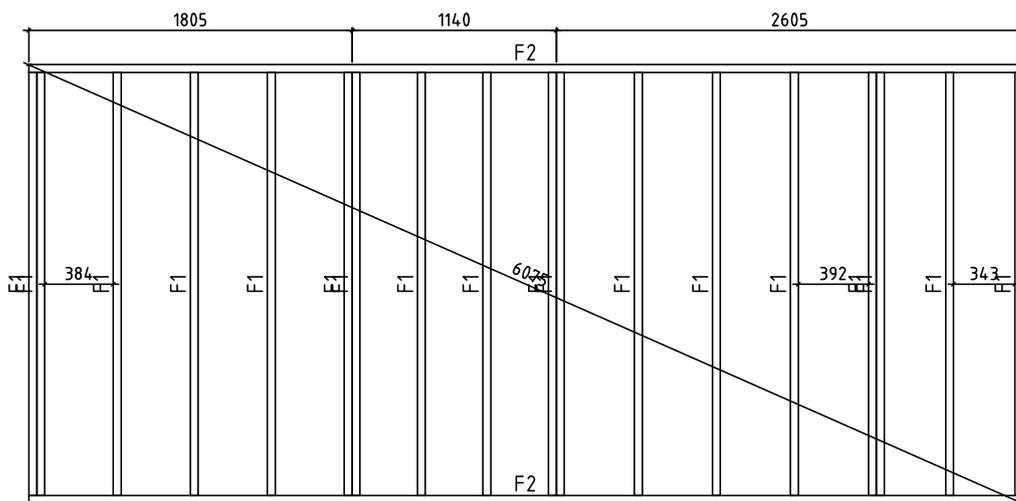


0 0.5m 1.0m 2.0m	
Model	Sauna Tampere 40 XL
Page	
Drawing	FOUNDATION
Scale	1:30
Material	
Date	26.02.2025
File	Sauna Tampere 40 XL.dwg
Drawn by	

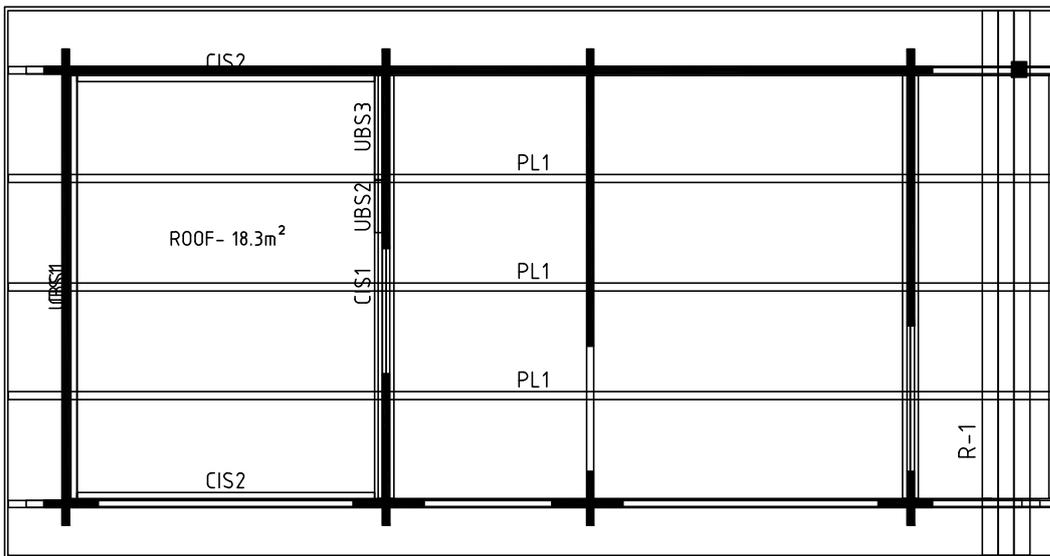


0 0.5m 1.0m 2.0m

Model	Sauna Tampere 40 XL	Page
Drawing	CEILING & ROOF	Scale 1:30
Material		Date 26.02.2025
File	Sauna Tampere 40 XL.dwg	Drawn by

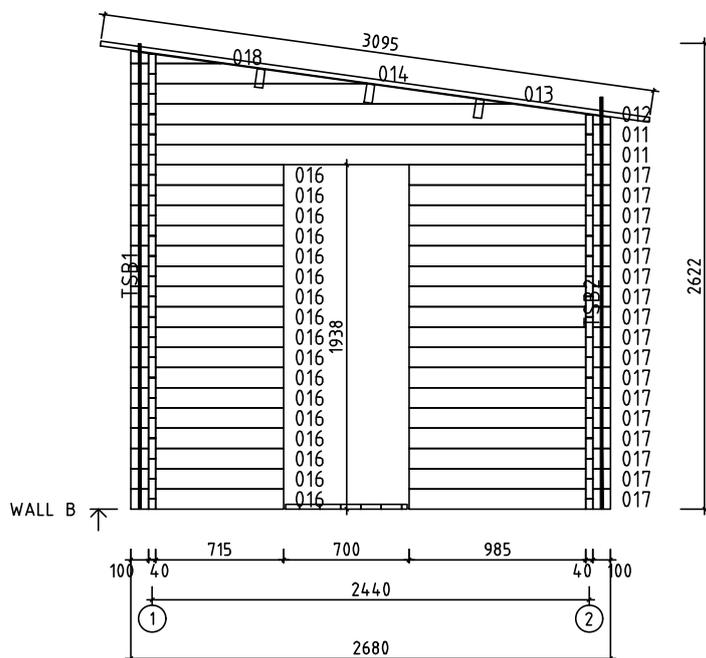


0 0.5m 1.0m 2.0m

Model	Sauna Tampere 40 XL	Page	4
Drawing	WALL B	Scale	1:30
Material	4x11.4	Date	26.02.2025
File	Sauna Tampere 40 XL.dwg	Drawn by	

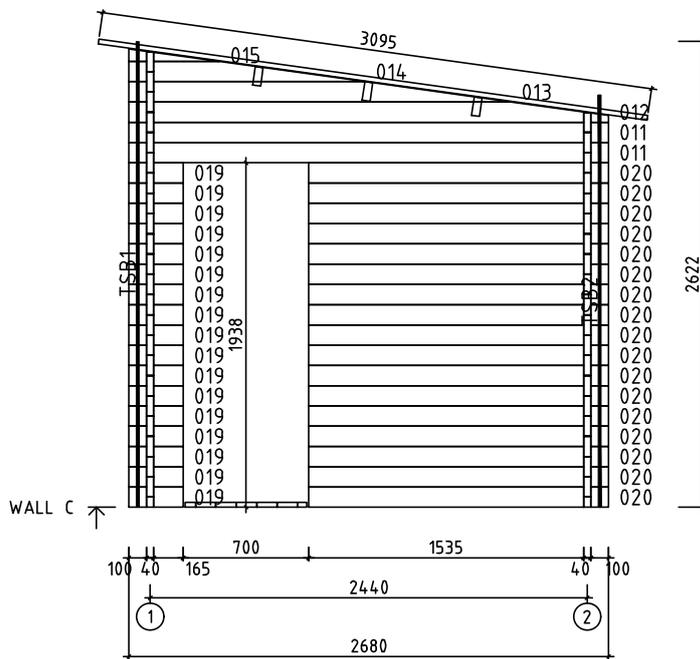


0 0.5m 1.0m 2.0m



Model	Sauna Tampere 40 XL	Page	5
Drawing	WALL C	Scale	1:30
Material	4x11.4	Date	26.02.2025
File	Sauna Tampere 40 XL.dwg	Drawn by	

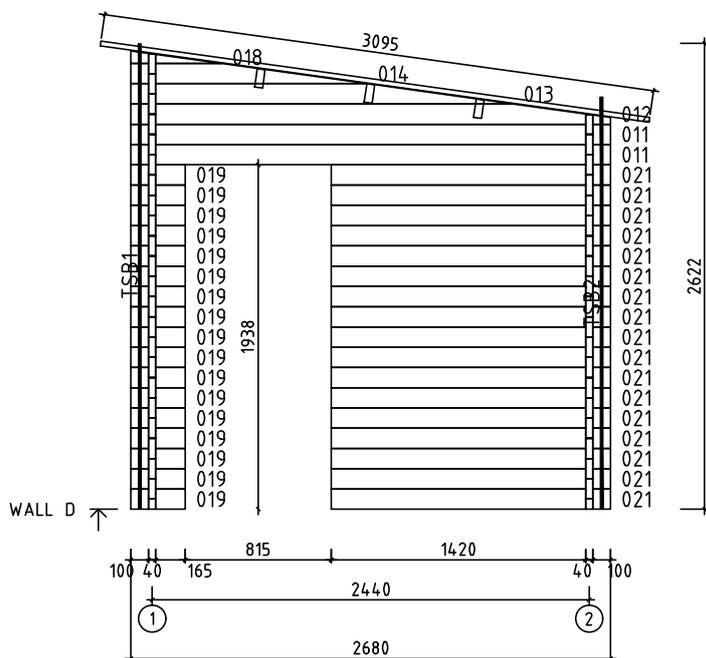

0 0.5m 1.0m 2.0m	
Model	Sauna Tampere 40 XL
Page	6
Drawing	WALL D
Scale	1:30
Material	4x11.4
Date	26.02.2025
File	Sauna Tampere 40 XL.dwg
Drawn by	

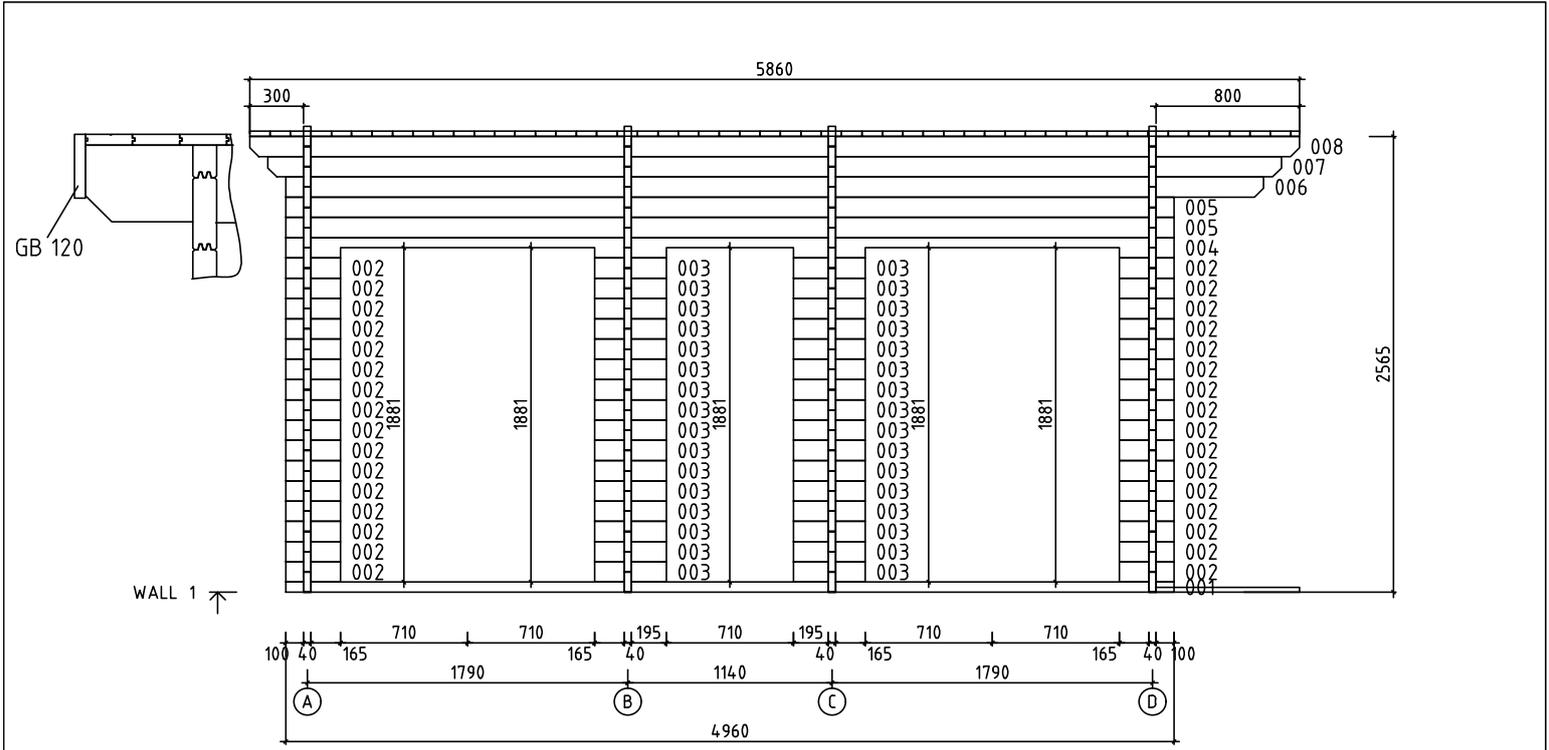


0 0.5m 1.0m 2.0m	
Model	Sauna Tampere 40 XL
Page	7
Drawing	WALL 1
Scale	1:30
Material	4x11.4
Date	26.02.2025
File	Sauna Tampere 40 XL.dwg
Drawn by	

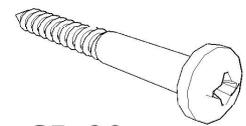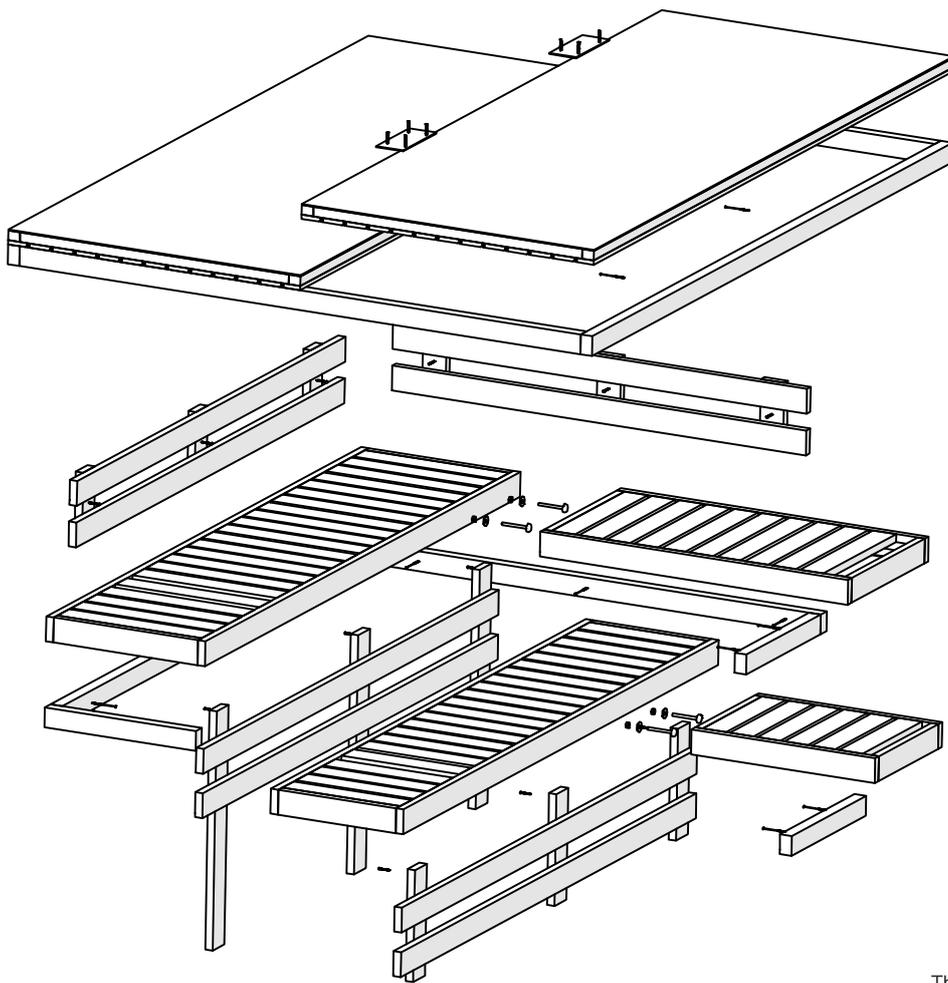



S5x90







C8x80

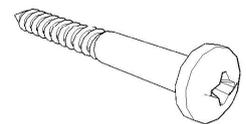





The guide is illustrative. This guide is not project specification.
Der Leitfaden ist illustrativ. Dieser Leitfaden ist keine Projektspezifikation.
De gids is illustratief. Deze gids is geen projectspecificatie.

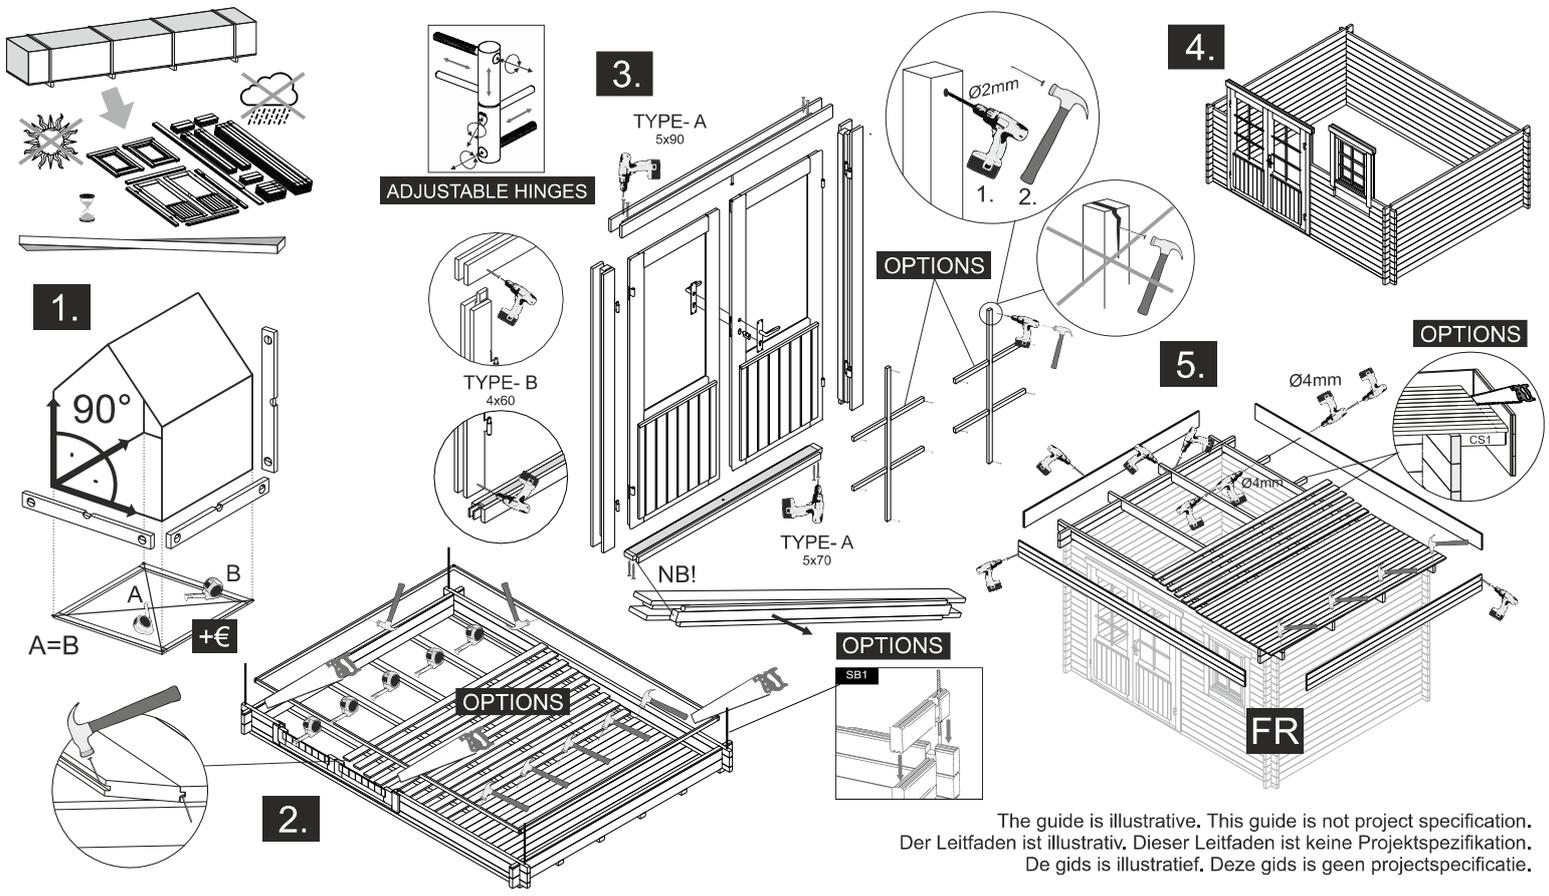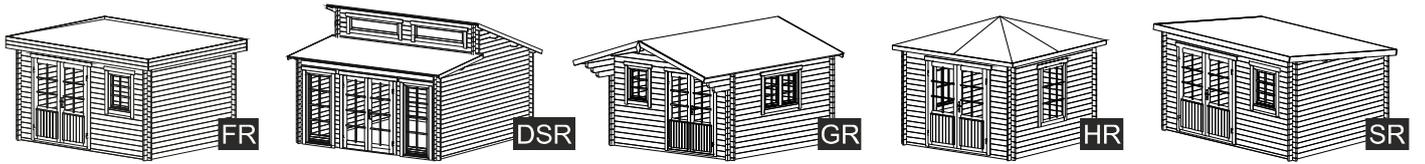

The guide is illustrative. This guide is not project specification.
 Der Leitfaden ist illustrativ. Dieser Leitfaden ist keine Projektspezifikation.
 De gids is illustratief. Deze gids is geen projectspecificatie.

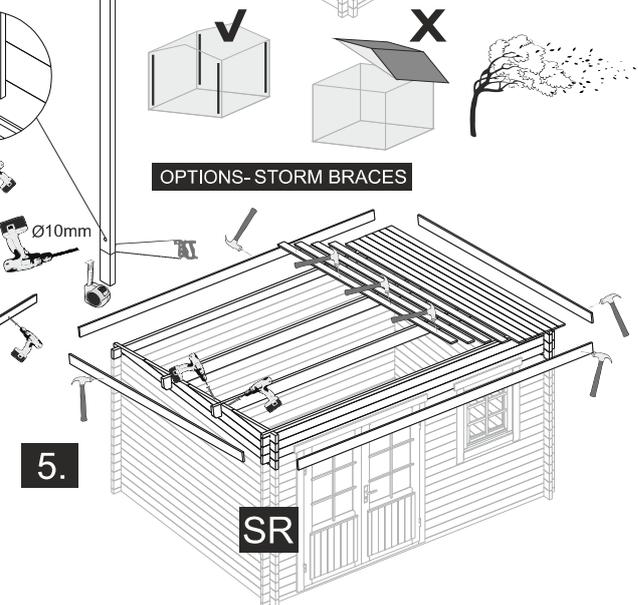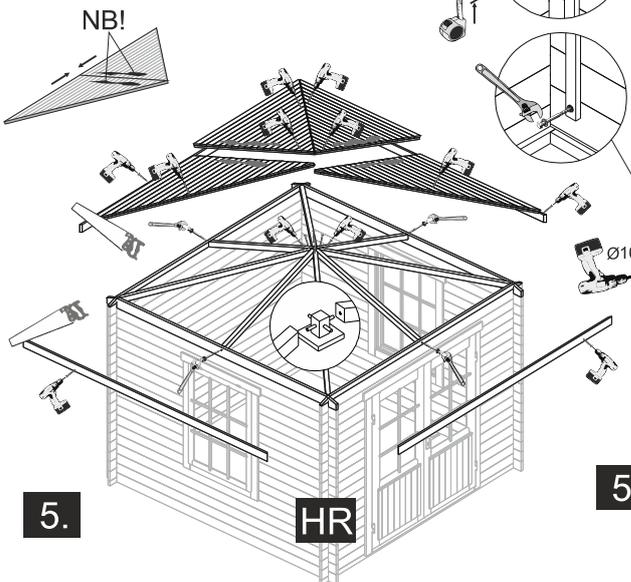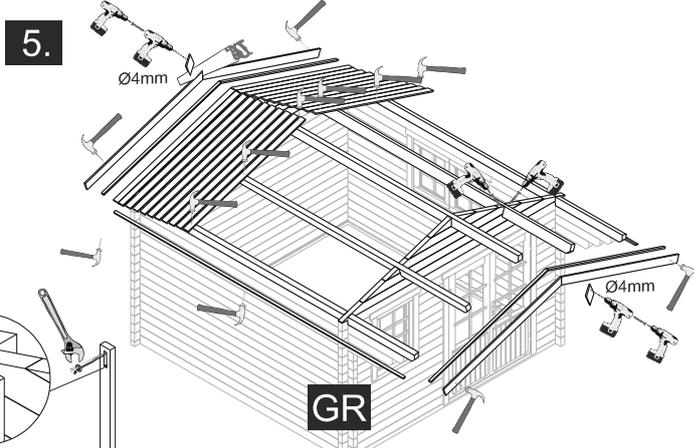
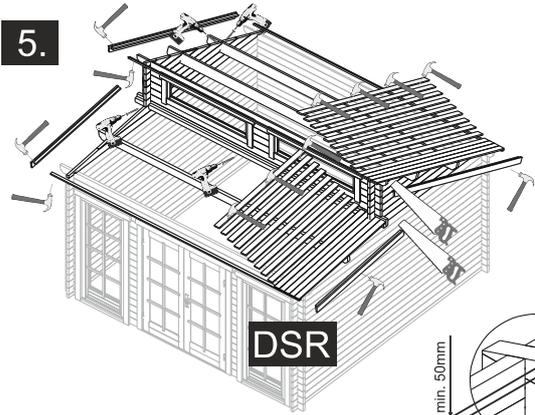


OPTIONS

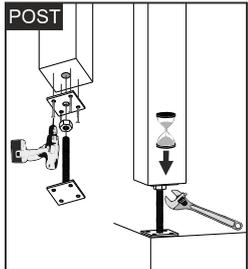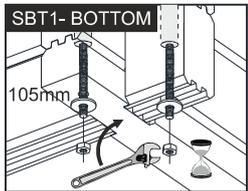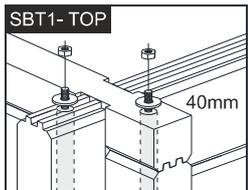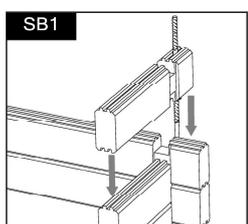

Öffnung/Opening

A

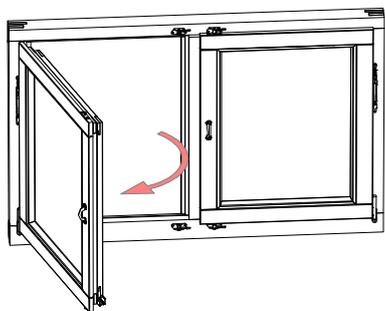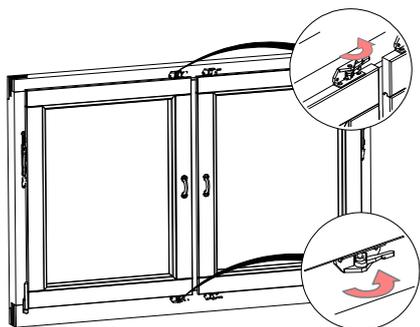

B

