
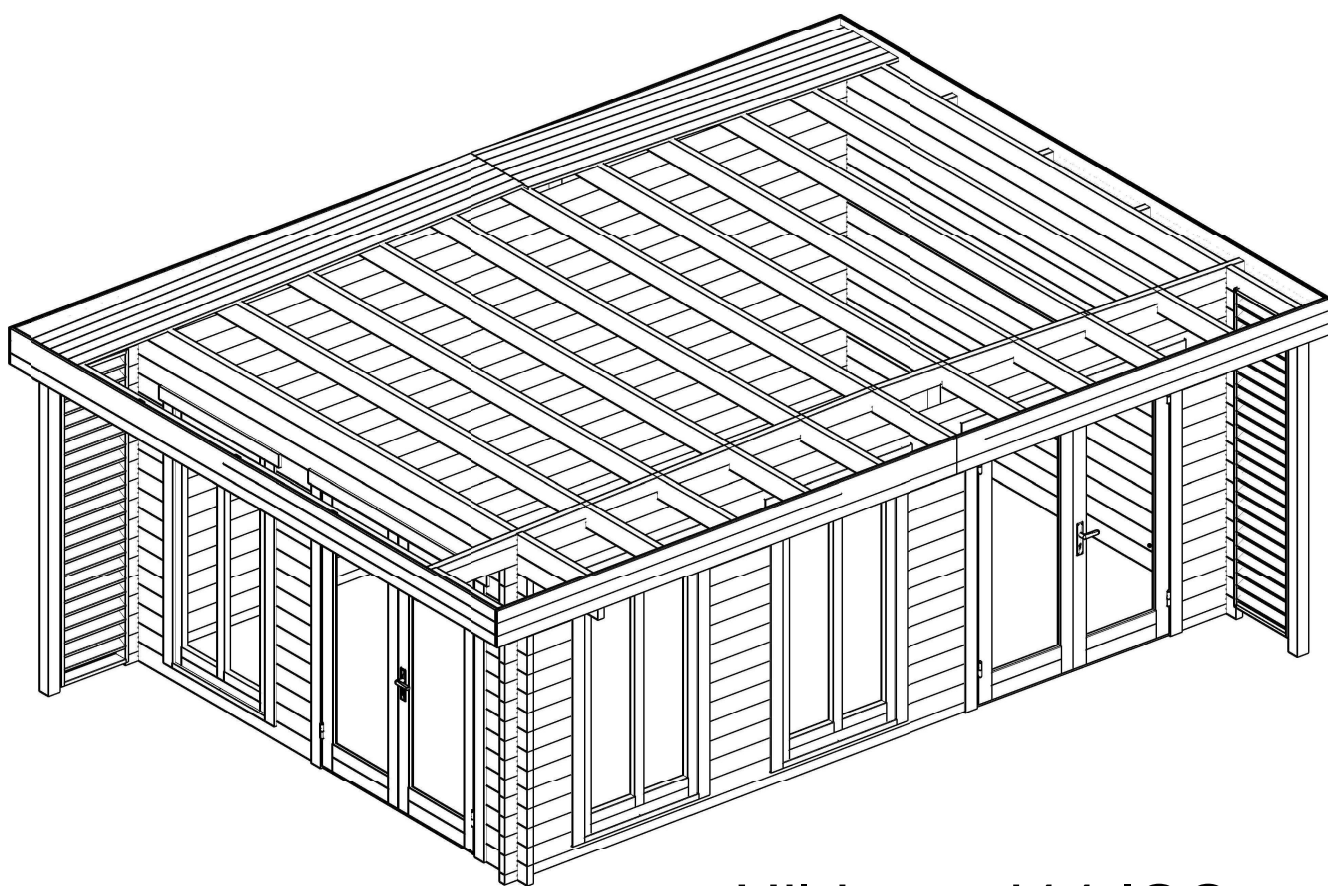
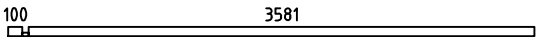
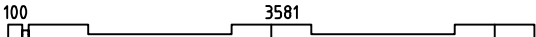
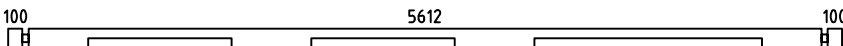
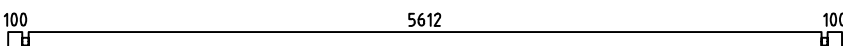
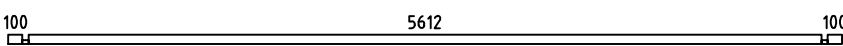
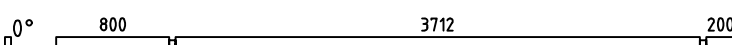
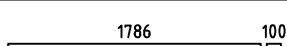
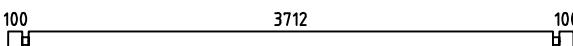
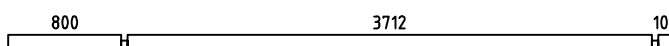
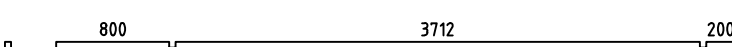
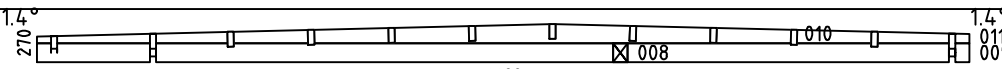
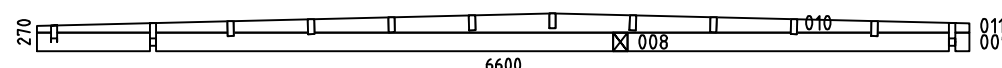
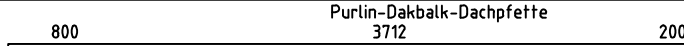
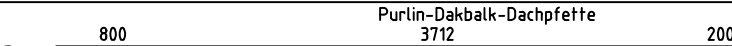
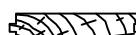
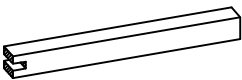
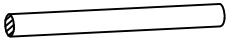
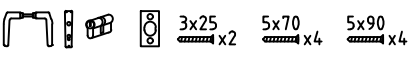
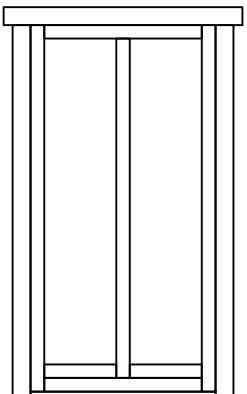
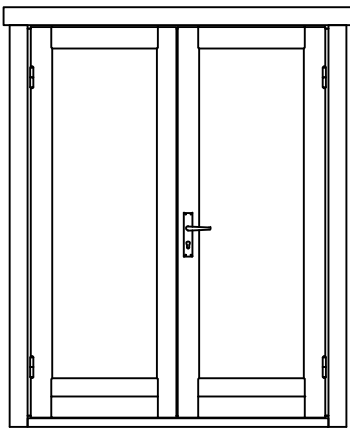


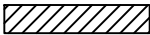


Hildegard44 ISO

Pos	Specification-Spezifikation-Specificatie Hildegard44	St.	Profile (mm)	Length (mm)
001		1	44x68	3725
002		1	44x68	565
003		1	44x135	3725
004		27	44x135	565
005		26	44x135	565
006		1	44x135	5900
007		17	44x135	5900
012		1	44x68	5900
013		1	44x118	4800
014		29	44x135	460
015		1	44x135	1930
016		14	44x135	460
017		18	44x135	4000
018		1	44x135	4700
019		1	44x135	4800
020		1	44x135	4800
W1-1		1		
W2-1		1		
CS1	 CORNICE SUPPORT-TRAGELEISTE FÜR GESIMSE-KROONLIJST STEUNEN BAR	6	44x70	100
PR1	 Purlin-Dakbalk-Dachpfette	8	44x144	4800
PR2	 Purlin-Dakbalk-Dachpfette	1	44x144	4800
DP-1	Roof board-Dachbrett-Dakplank 	55+1	88x18	3650
DP-2	Roof board-Dachbrett-Dakplank 	55+1	88x18	2950
Kood	Hildegard44	Materjal	File	Hildegard44.dwg
			Leht	1/3


Pos	Specification-Spezifikation-Specificatie Hildegard44		St.	Profile (mm)	Length (mm)
	-POST 85x85		2		2585
L-1	Cornice-Gesimse-Kroonlijst		2	20x250	2970
L-2	Cornice-Gesimse-Kroonlijst		2	20x250	3670
L-3	Cornice-Gesimse-Kroonlijst		2	20x250	4816
SB-1	Steel bar-Stahlstange-Stalen staaf Ø14		6		910
	Adjustable foot-Stellfuß+Schrauben 5x40 4stück für Post		2		
	Double Door Set ISO-Doppeltür Satz-Dubbele Deur Set		2		
DW08 100x1 85 ISO	WINDOW 1000x1850 ISO TEMPERED 		3		
DD08 160x1 98 ISO	DOOR 1600x1980 ISO TEMPERED 		2		
	Lattice-Sichtschutzgitter		1	2175x535	
P1	Board-Brett-Plank		2	18x95	2139
P2	Board-Brett-Plank		2	18x95	535
P3	Board-Brett-Plank		24	16x70	511
Kood	Hildegard44	Materjal	File	Hildegard44.dwg	Leht 2/3

Pos	Spetsifikatsioon-Specification Hildegard44		Arv	Põhiil (mm)	Pikkus (mm)
	Lattice-Sichtschutzgitter		1	2245x535	
P1	Board-Brett-Plank		2	18x95	2209
P2	Board-Brett-Plank		2	18x95	535
P3	Board-Brett-Plank		25	16x70	511
	Screw-Schraube-Schroef 4x60		60		
	Screw-Schraube-Schroef 5x90		5		
	Screw Bolt Set-Schraubbolzen Set 10x120		4	10x120	
Kood	Hildegard44	Materjal	File Hildegard44.dwg	Leht	3/3


H = 1500 m
TOTAL: 23.27 m2

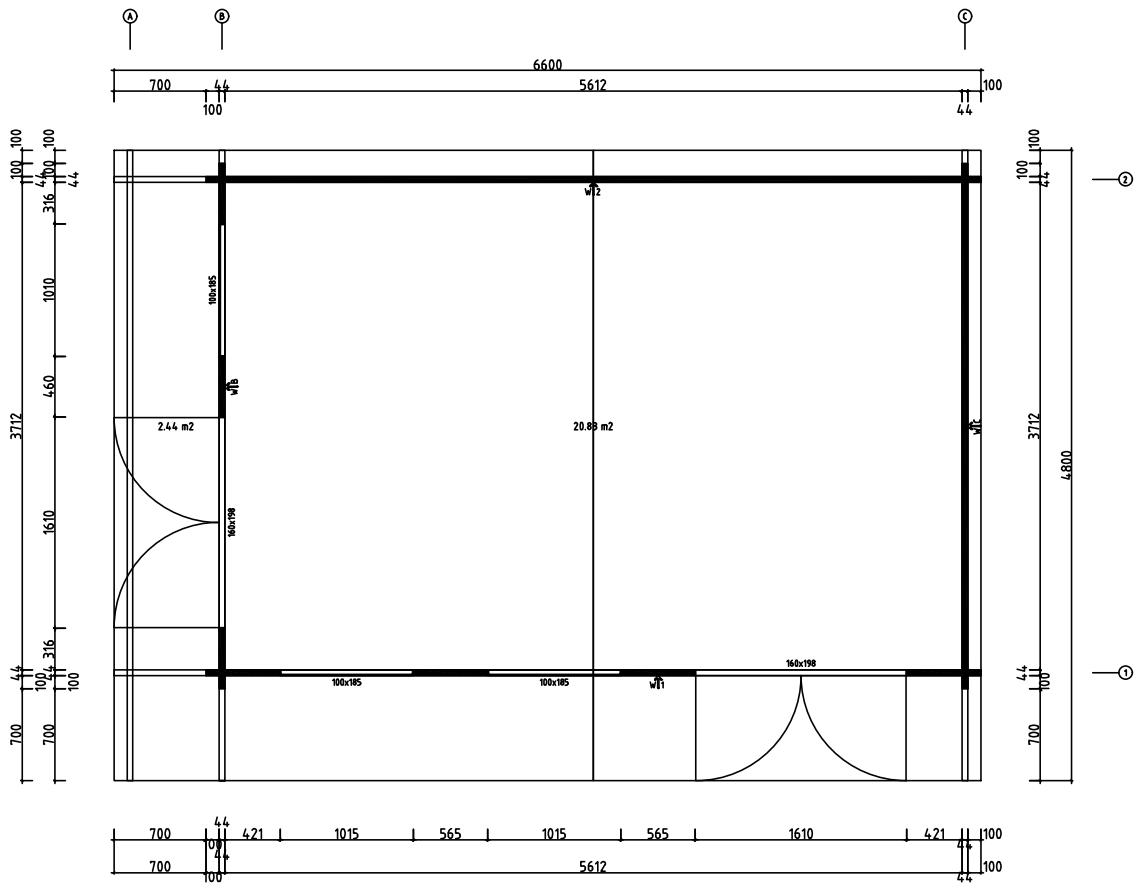


Model	Hildegard44	Page	
Drawn	PLAN	Scale	1:20
Material	44x135	Date	12.10.2020
File	Hildegard44.dwg	Drawn by	

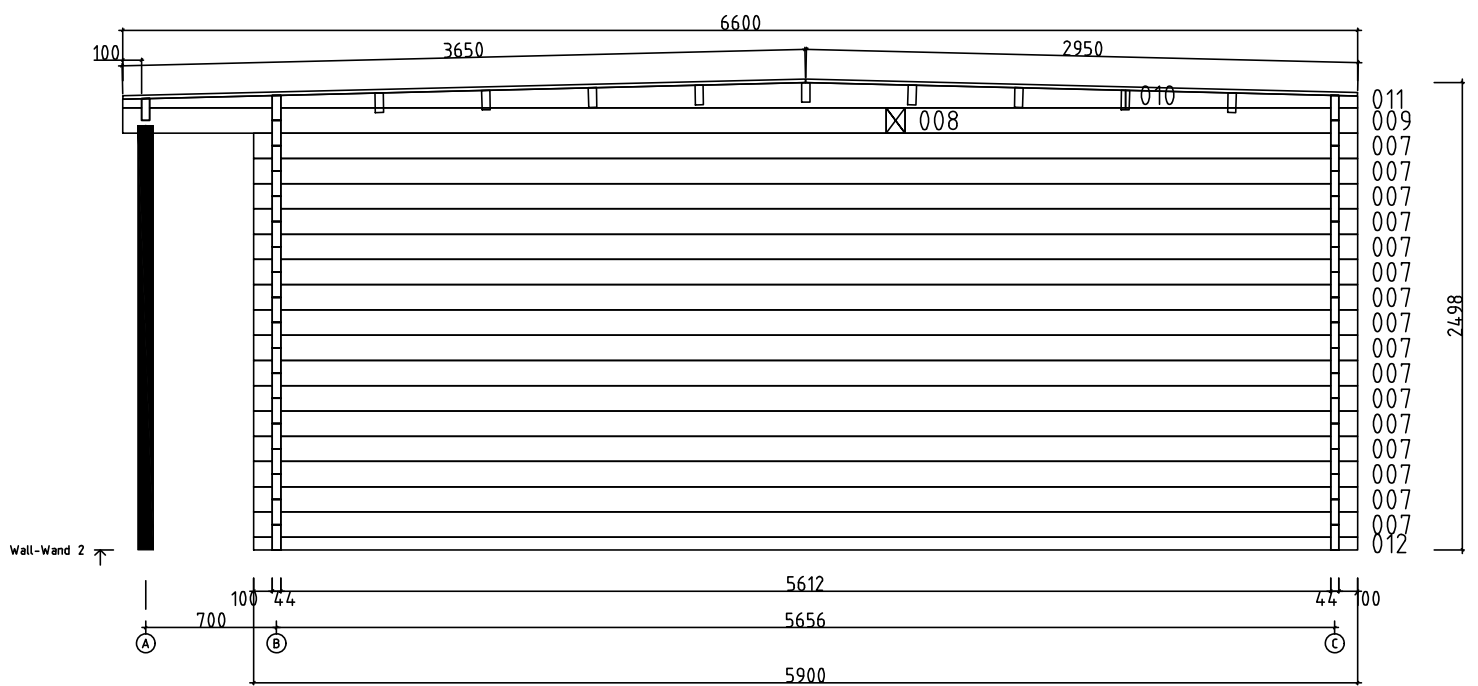


Model	Hildegard44	Page	6
Drawing	WALL-WAND 2	Scale	1:20
Material	4.4x13.5	Date	12.10.2020
File	Hildegard44.dwg	Drawn by	

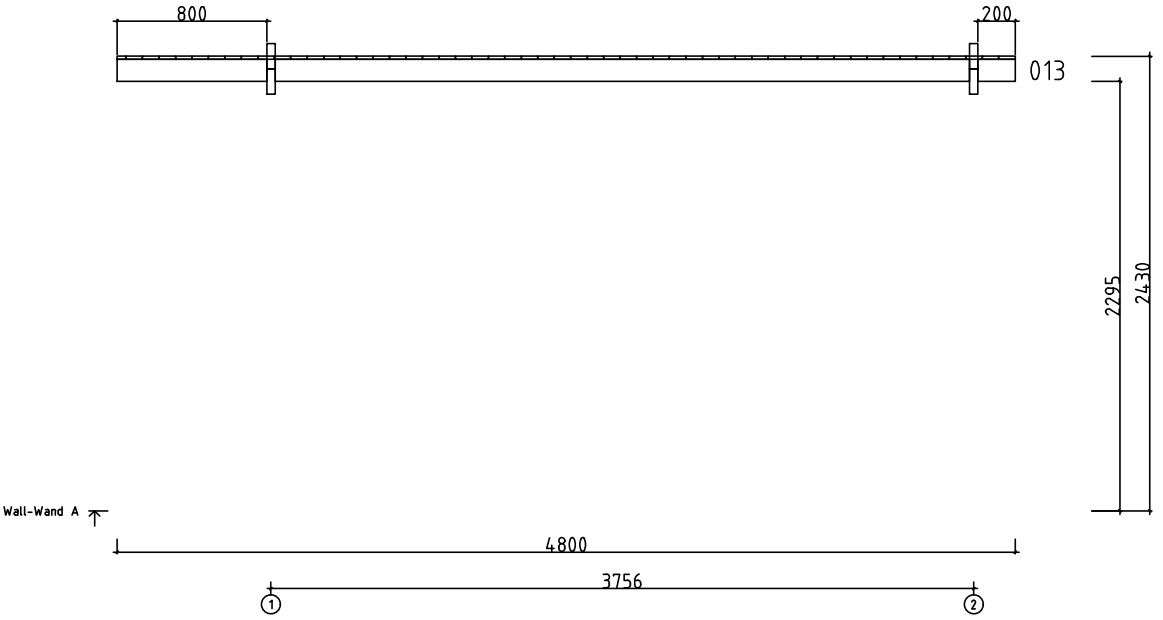


Model	Hildegard44	Page	2
Drawing	WALL-WAND A	Scale	1:20
Material	4.4x13.5	Date	12.10.2020
File	Hildegard44.dwg	Drawn by	

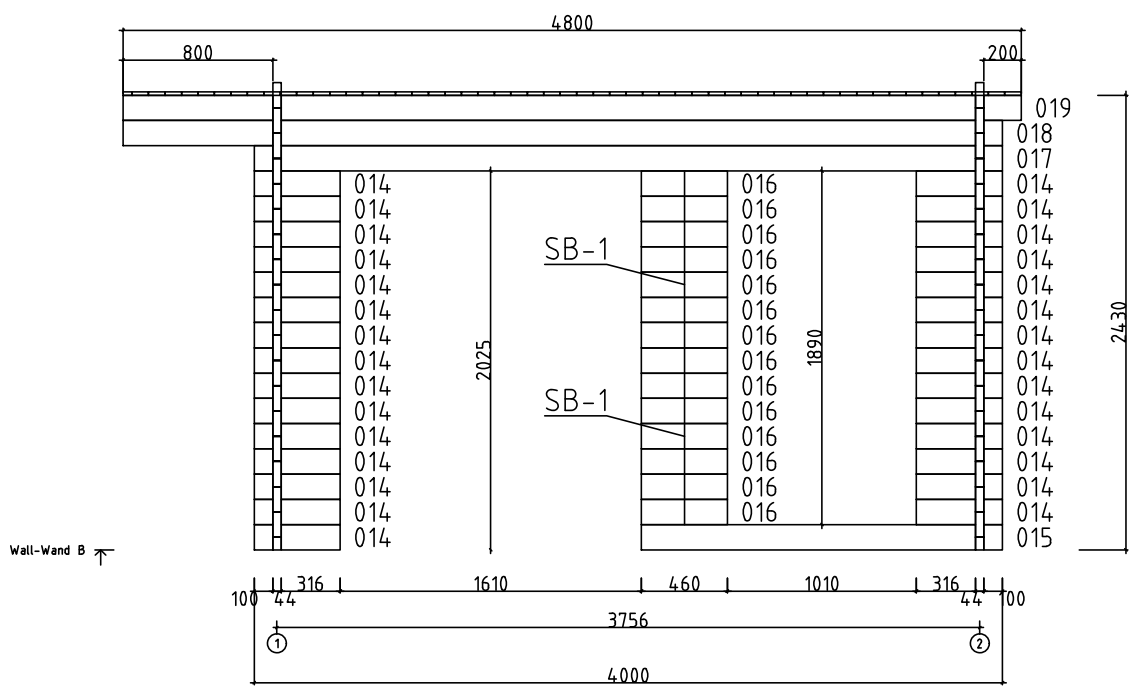

Model	Hildegard44	Page	3
Drawing	WALL-WAND B	Scale	1:20
Material	4.4x13.5	Date	12.10.2020
File	Hildegard44.dwg	Drawn by	

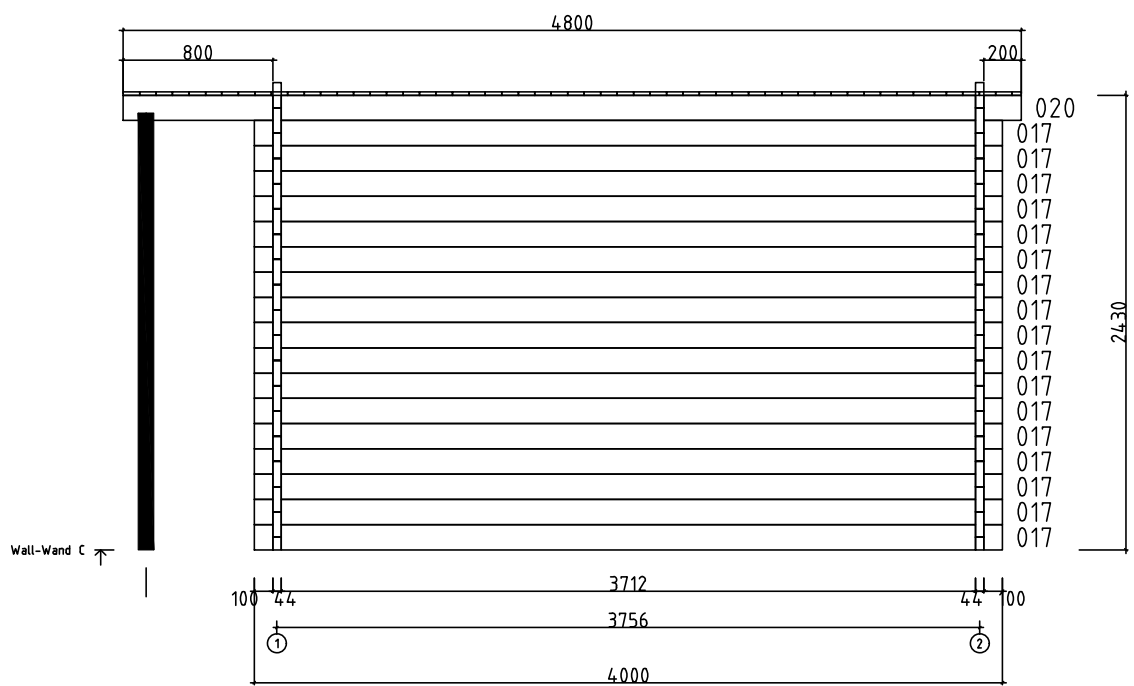


Model	Hildegard44	Page	4
Drawing	WALL-WAND C	Scale	1:20
Material	4.4x13.5	Date	12.10.2020
File	Hildegard44.dwg	Drawn by	

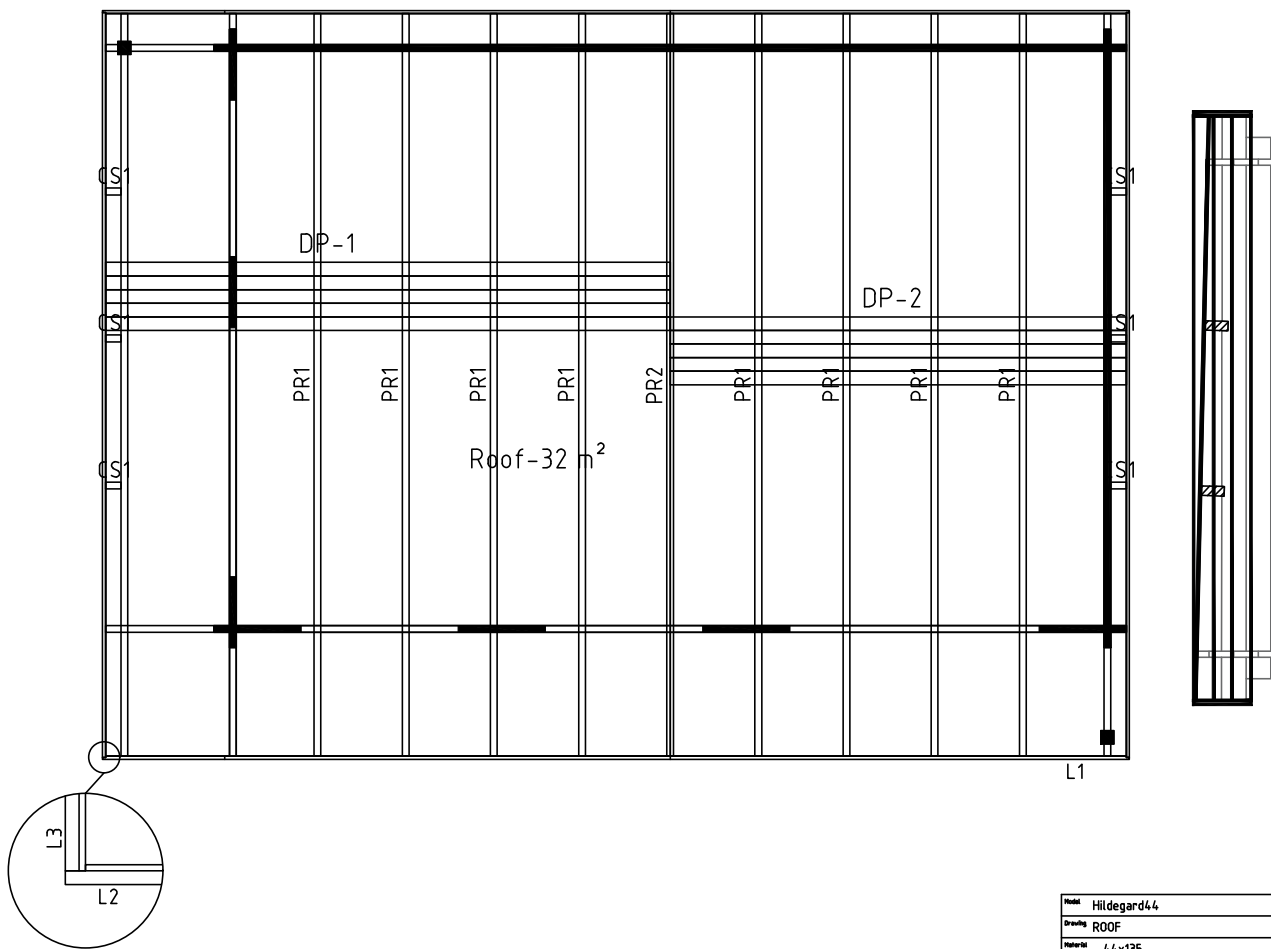


Model	Hildegard44	Page	
Drawing	ROOF	Scale	1:20
Material	44x135	Date	12.10.2020
File	Hildegard44.dwg	Drawn by	



Cutting support post / Schneiden der Stützpfofen

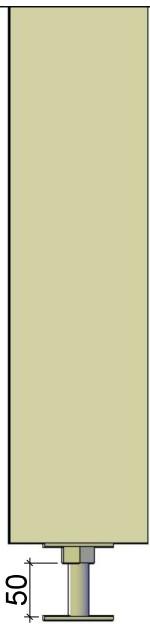


- * Adjustment space for post support should be at least 50mm.
- * Einstellraum für die Pfostenstütze muss mindestens 50mm sein.

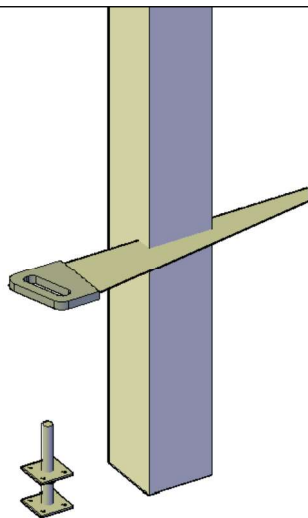








- * Support post has extra length for various conditions. Must be sawn to suitable length on spot considering local conditions.
- * Stützpfofen hat extra Länge für verschiedene Bedingungen. Muss vor Ort unter Berücksichtigung der örtlichen Gegebenheiten zu einer geeigneten Länge gesägt werden.

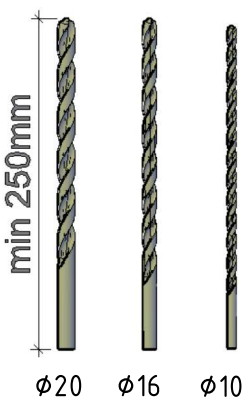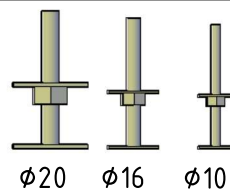



- * In some cases you need to drill a new hole for a post support. Find a matching drill bit.
- * In einigen Fällen müssen Sie ein neues Loch für die Pfostenstütze bohren. Finden Sie hier den passenden Bohrer.

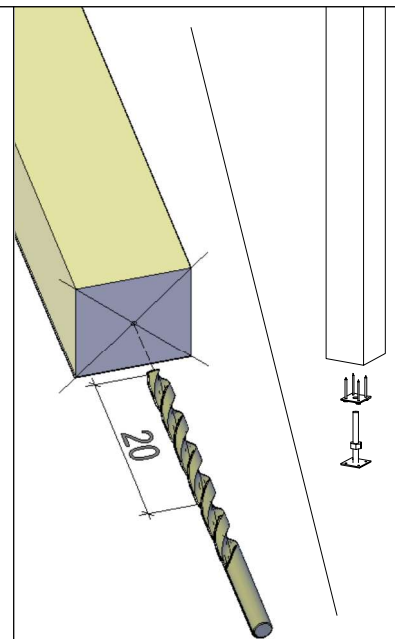



- * Mark the center of the post and drill a new 20cm deep hole. Continue building.
- * Markieren Sie die Mitte des pfostens und bohren Sie ein neues 20cm tiefes Loch. Danach mit Aufbau weiter machen.

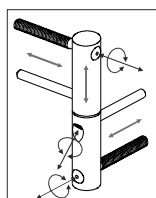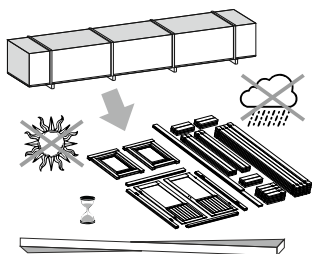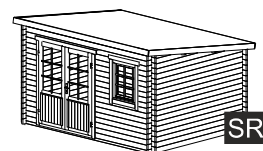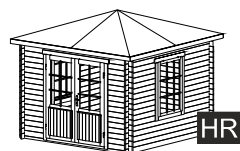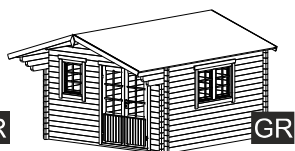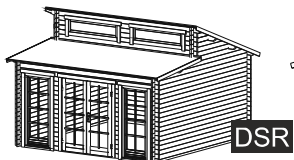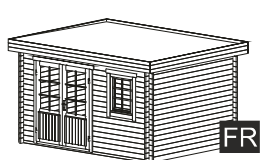



ADJUSTABLE HINGES

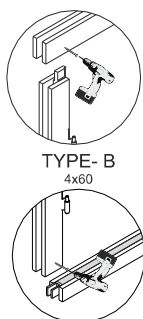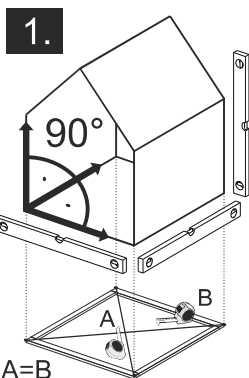


2.

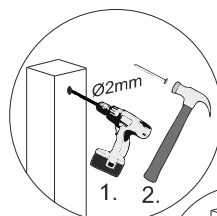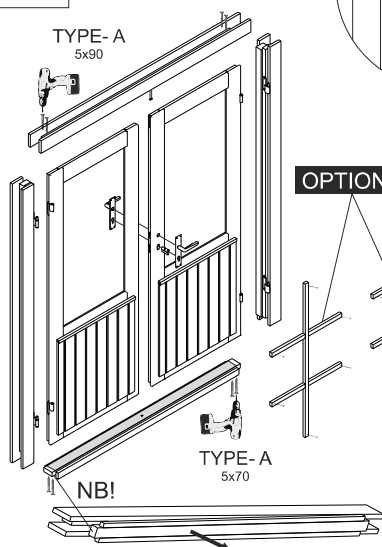

OPTIONS



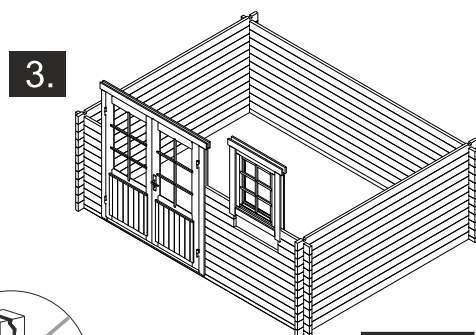
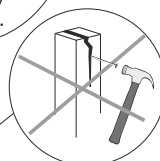


OPTIONS

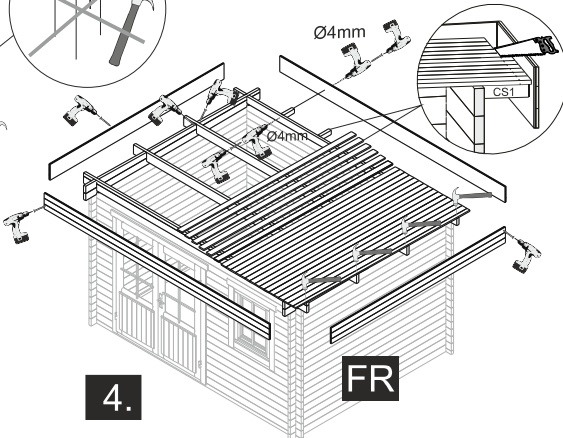

4.

The guide is illustrative. This guide is not project specification.
Der Leitfaden ist illustrativ. Dieser Leitfaden ist keine Projektspezifikation.
De gids is illustratief. Deze gids is geen projectspecificatie.

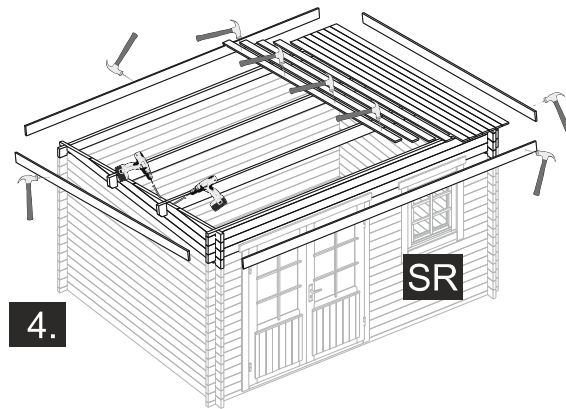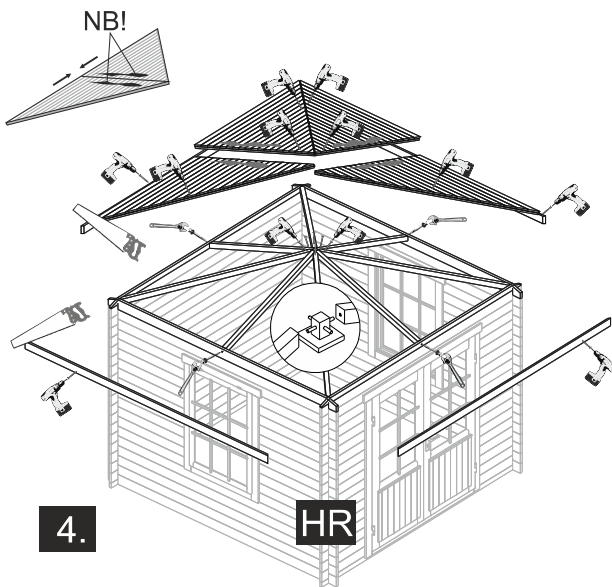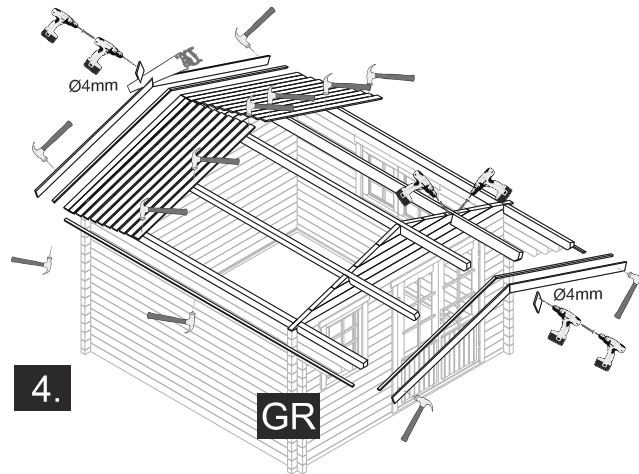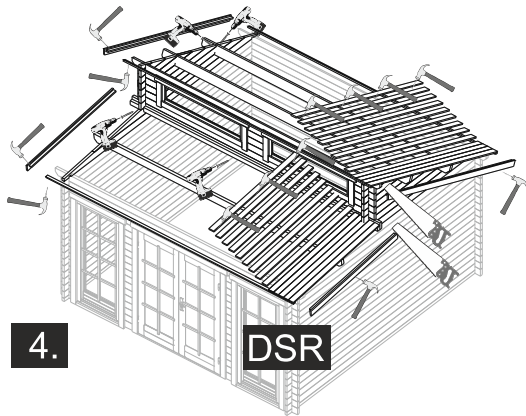

OPTIONS

